



**CROSS-OVER MEDIAN OPENING WITHOUT  
TURN AROUND STRIPING "TEE" INTERSECTION**

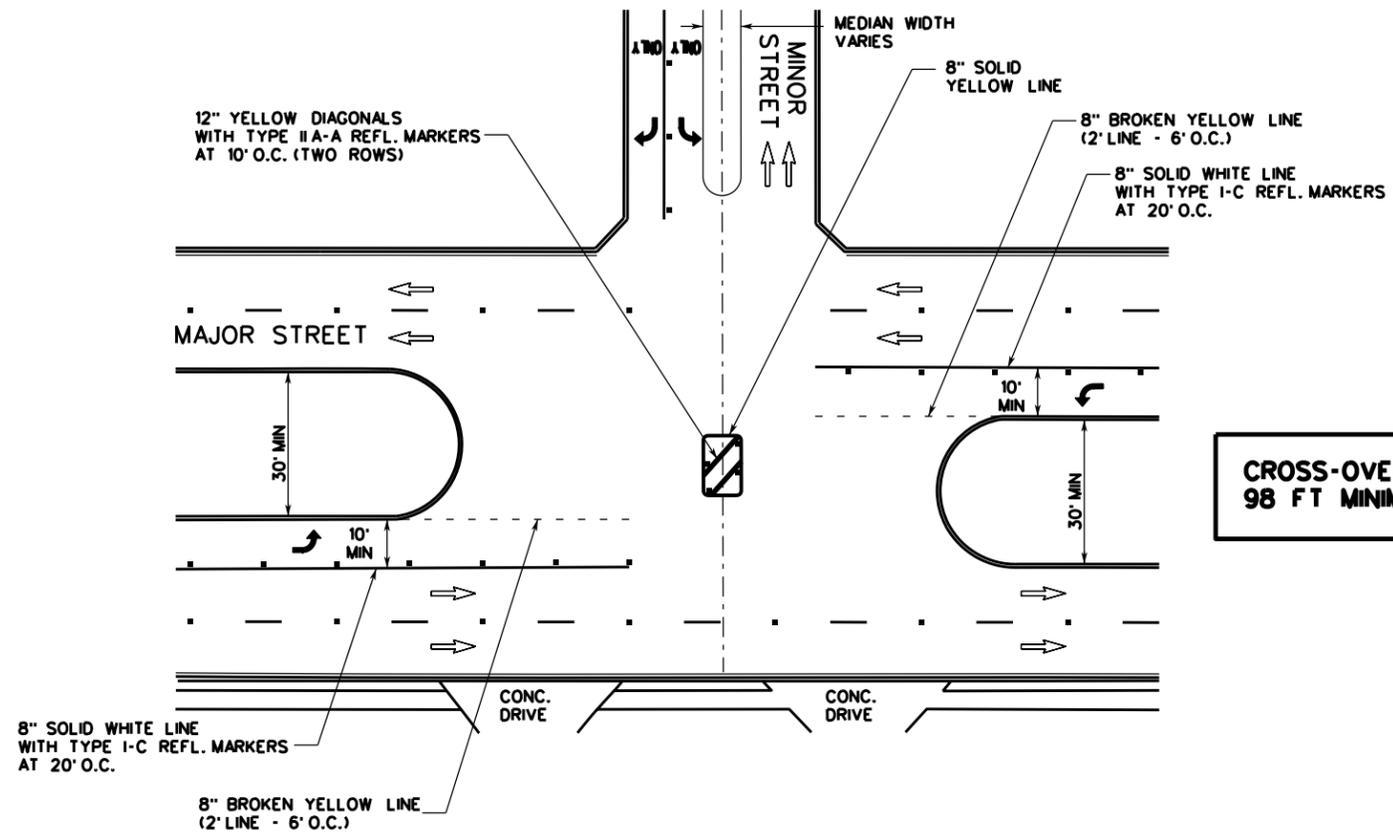

NOTE:

1. REFER TO LEFT TURN "ONLY" AND ARROW SPACING WORKSHEET.
2. SEE MISC. CROSS-OVER DETAIL FOR APPLICABLE INFORMATION.
3. ALL MEDIANS SHALL BE FIELD MEASURED TO DETERMINE THE LOCATION OF NECESSARY STRIPING, STOP BARS AND CENTERLINES SHALL BE PLACED WHEN THE MEDIAN WIDTH IS GREATER THAN 30 FT.
4. THE MEDIAN WIDTH IS DEFINED AS THE AREA BETWEEN TWO ROADWAYS OF A DIVIDED HIGHWAY MEASURED FROM EDGE OF TRAVELED WAY TO EDGE OF TRAVELED WAY. THE MEDIAN EXCLUDES TURN LANES.
5. THE MEDIAN WIDTH MIGHT BE DIFFERENT BETWEEN INTERSECTIONS, INTERCHANGES AND OF OPPOSITE APPROACHES OF THE SAME INTERSECTION.
6. THE NARROW MEDIAN WIDTH WILL BE THE CONTROLLING WIDTH TO DETERMINE IF MARKINGS ARE REQUIRED.

**CROSS-OVER MEDIAN OPENING WITH  
TURN AROUND STRIPING "TEE" INTERSECTION**

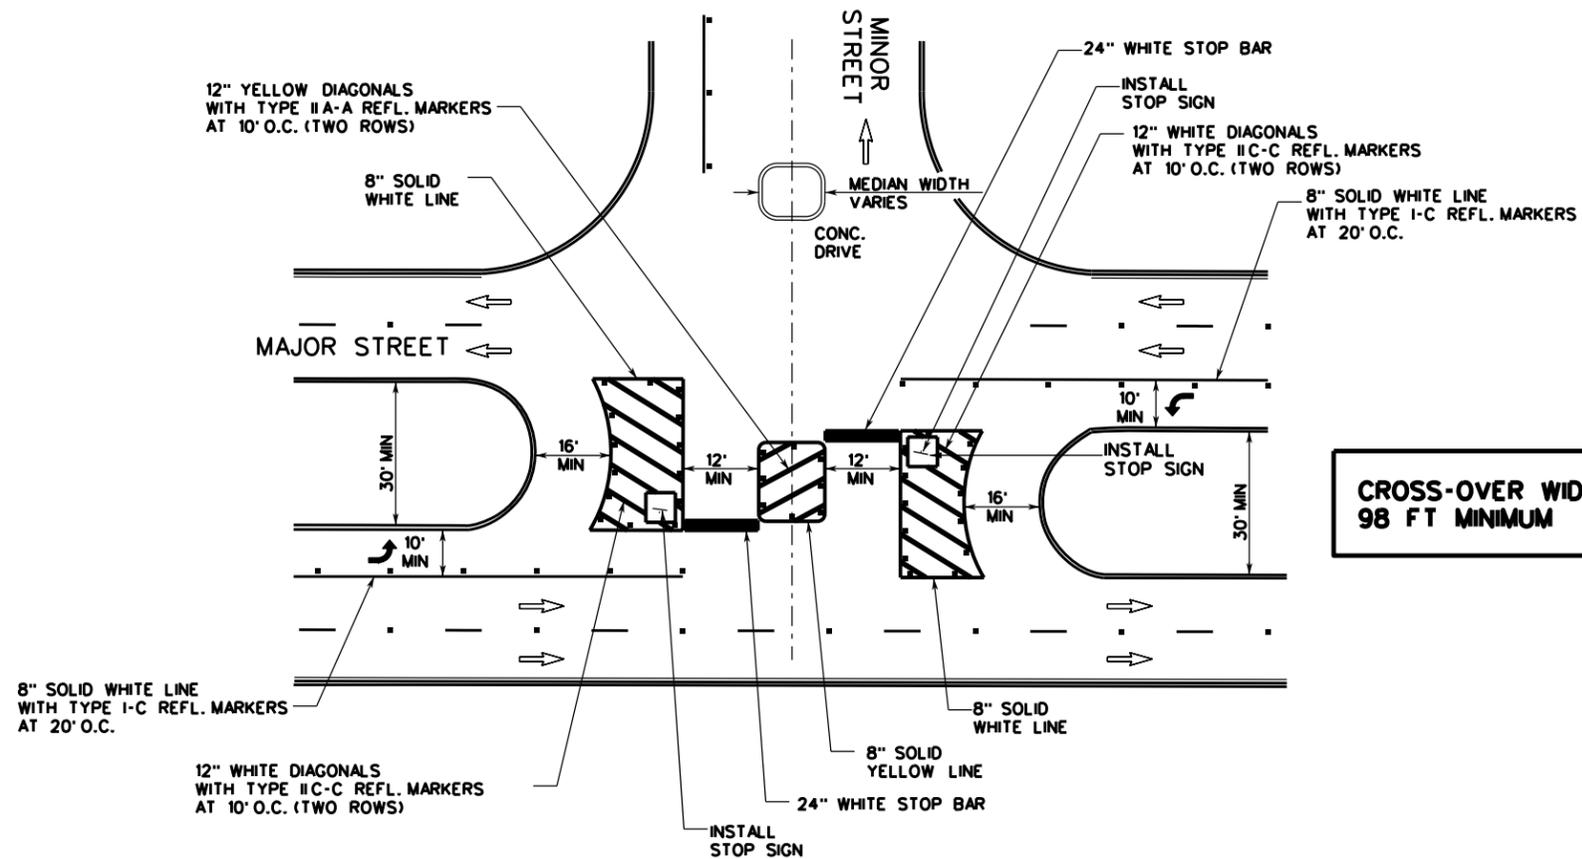

SEPTEMBER 2009

CITY OF SAN ANTONIO

DEPARTMENT OF PUBLIC WORKS

TRAFFIC ENGINEERING STANDARDS  
STANDARD CROSS-OVER  
MEDIAN OPENING 1

SHEET 14 OF 16

DATE:	PROJECT NO.:	SUBMITTAL:
CHKD. BY: M.E.	DSGN. BY: C.B.W.	DRWN. BY: J.A.N.
SHEET NO.:	OF	