

## ***Welcome to San Antonio and the Henry B. Gonzalez Convention Center!***

### **Top Reasons San Antonio is a *GREAT* match for your event**

**BEYOND EXPECTATION:** San Antonio is a place where meetings and conventions go beyond the expectation. It is a destination where unique facilities and a dynamic atmosphere blend colorfully to give gatherings a life of their own. Many meeting planners attest that attendance is higher when they bring their meetings to Alamo City.

**TOP 10 CITY:** San Antonio, now the 7<sup>th</sup> largest city in the United States, is experiencing many changes; the airport redevelopment will add a new terminal, and a 10 mile expansion of the River Walk is underway to extend the river north to the San Antonio Zoo and south to the missions.

**COMPACT HOTEL PACKAGE:** Currently, the City of San Antonio has more than 33,000 hotel rooms, with over 13,000 of them in the downtown area.

**THE RIVER RUNS THROUGH IT:** The beautiful and vibrant River Walk, also known as “the world’s largest hotel lobby”, connects attendees with shops, restaurants, night life and accommodations along its walkable banks.

**LOCATION:** San Antonio is centrally located in the southern section of the country.

**ARTS & CULTURE:** Deep and rich – the city explodes with one-of-a-kind galleries, world class museums, emerging artists and a rich cultural tapestry that intertwines Mexico, Germany, the Old West and the Deep South providing an “only in San Antonio” experience. Intriguing architecture rounds every corner – from the simple adobe of the Spanish Governor’s Palace to the clean lines of Ricardo Legoretta’s Central Library. Eclectic neighborhoods – Southtown and the Deco District for starters – thrive with boutique options for shopping and dining.

**WORLD CLASS CUISINE & WINE:** Long known as the home of Tex-Mex cuisine, San Antonio maintains hometown flavors, even as it emerges as a major culinary destination. Gourmet Magazine’s 6<sup>th</sup> best restaurant in the nation is here. Orbitz’ Insider Index recently ranked the Hill Country Wine Region as the 2<sup>nd</sup> fastest growing in the U.S.



Dazzling and diverse, San Antonio is a city where cutting edge contemporary flows alongside historic missions and cobblestone walkways. In addition to flexible venues for groups, extensive accommodations, convenient international and domestic access and walkability between venues and around town, San Antonio is also a top arts destination and a golf mecca. It is a rich tapestry of cowboy-Western, German and Mexican cultures as well as a vibrant Southwestern city at the foothills of the Texas Hill Country. With more than 300 days of sunshine each year, it’s hard not to say “Yes to San Antonio” for your meeting.

## Transportation

Getting around San Antonio is a breeze. The San Antonio International Airport is located approximately eight miles from downtown or about a 15 minute ride from the downtown area. A current airlift summary is attached for more details.

Once arrived, transportation is one thing you won't have to think about. Walking is the best way to get around downtown; there is also an easy-to-use trolley system, as well as our famous river cruisers and river taxis.



## The Center of it All!



The heart of San Antonio is the River Walk – a network of cobblestone pathways, gardens and patios that follows the river. One level down from the street, this lush oasis buzzes gently with activity as people stroll and dine at the river's edge. Near the River Walk is the Alamo, the site of a pivotal battle in the struggle for Texas' independence from Mexico. Several blocks away, Market Square, the largest Mexican market north of the Rio Grande, flashes with the color and activity of a traditional Mexican Mercado. The 750-foot Tower of the Americas is also a popular stop; the view from the observation deck stretches for miles in every direction.

## Colorful Cuisine



San Antonio's culinary landscape is as colorful and diverse as the city itself. World-class chefs use locally raised ingredients to create innovative menus based on Texan, Southern, Southwestern and contemporary French cuisines. Groups can travel the world without ever leaving San Antonio.


## Culture

San Antonio's cultural offerings aren't limited to the historic – museums, galleries and the performing arts thrive in this city. Our unique history is made of Spanish missions, Texas independence, cowboys and the American West, as well as of German settlers and Victorian prosperity. San Antonio's diversity is sure to fit your group's needs – welcoming you with warm hospitality.



# HENRY B. GONZALEZ CONVENTION CENTER

## FLOOR PLANS & MEETING ROOMS

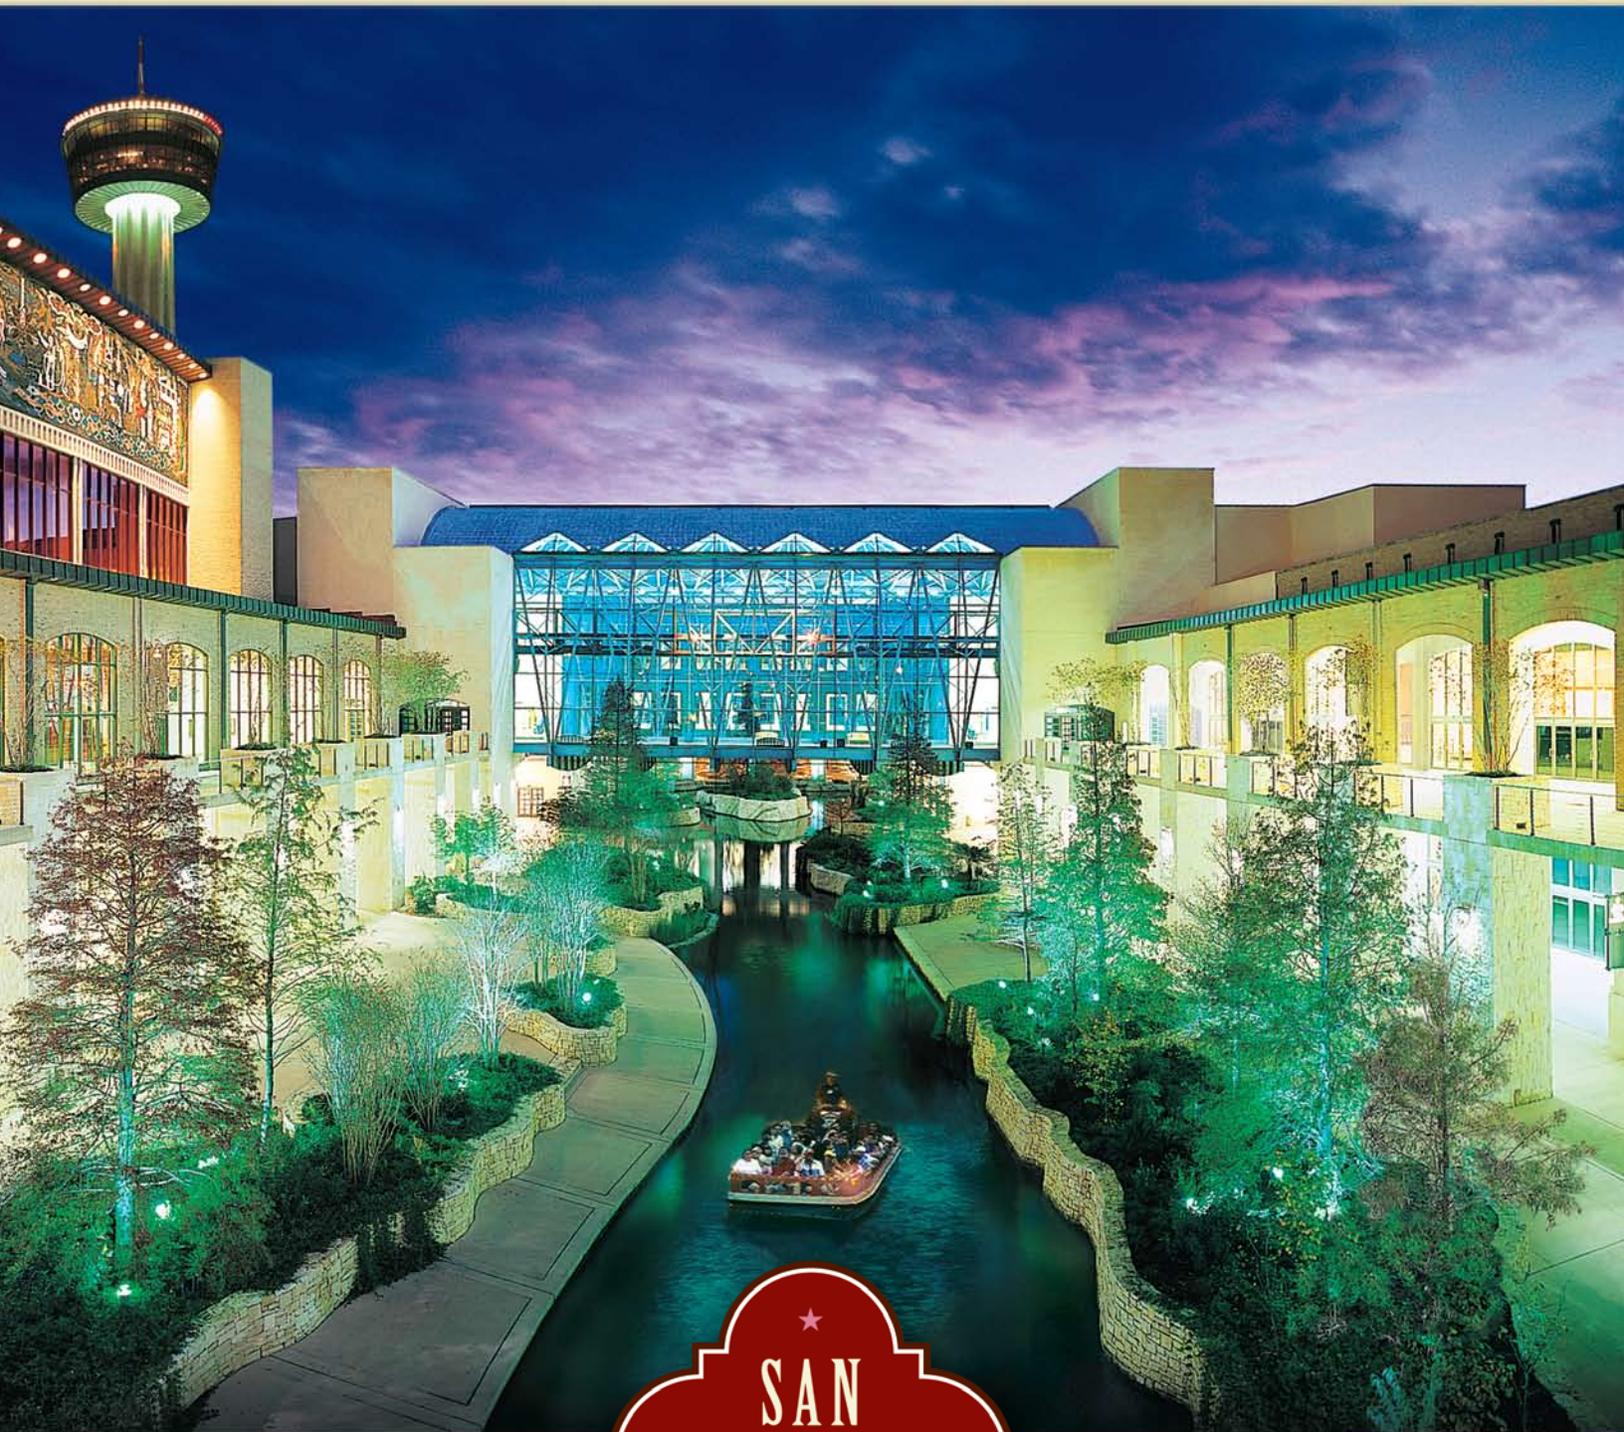


# CONCOURSE LEVEL

## ROOM SPECIFICATIONS

Rooms	Square Feet	Ceiling	Dimension	Theatre	Classroom	Reception	Banquet*	Rooms	Square Feet	Ceiling	Dimension	Theatre	Classroom	Reception	Banquet*	Rooms	Square Feet	Ceiling	Dimension	Theatre	Classroom	Reception	Banquet*
Room 201	1,990	12'	43' x 54'	171	92	200	120	Room 207	3,170'	14'	53' x 58'	330	192	317	200	Room 213 B	1,217'	13'	37' x 32'	126	60	121	80
Room 202	2,756	12'	47' x 63'	260	160	275	170	Room 207 A	1,592'	14'	53' x 29'	161	104	159	100	Room 214	9,518'	17'	74' x 127'	1,054	600	950	630
Room 202 A	1,587	12'	47' x 37'	144	84	158	90	Room 207 B	1,579'	14'	53' x 29'	161	96	157	100	Room 214 A	2,520'	17'	74' x 33'	297	152	252	160
Room 202 B	1,169	12'	47' x 25'	108	60	116	80	Room 208	1,067'	14'	37' x 28'	105	48	106	60	Room 214 B	2,234'	17'	74' x 29'	248	152	223	150
Room 203	2,438	12'	48' x 54'	230	128	243	150	Room 209	1,387'	12'	28' x 52'	148	68	138	90	Room 214 C	2,234'	17'	74' x 29'	248	152	224	150
Room 203 A	1,143	12'	48' x 25'	108	56	114	70	Room 210	2,237'	13'	37' x 59'	210	116	223	140	Room 214 D	2,520'	17'	74' x 33'	297	152	252	160
Room 203 B	1,295	12'	48' x 28'	126	60	129	80	Room 210 A	1,178'	13'	37' x 31'	128	68	117	80	Room 215	1,252'	13'	25' x 50'	126	64	125	70
Room 204	3,411	13'	54' x 72'	312	176	341	250	Room 210 B	1,059'	13'	37' x 27'	112	68	105	80	Room 216	2,068'	16'	32' x 65'	205	132	206	160
Room 204 A	1,542	13'	54' x 35'	154	96	154	90	Room 211	1,373'	12'	28' x 52'	144	68	137	90	Room 216 A	1,299'	16'	32' x 41'	130	80	129	90
Room 204 B	1,869	13'	54' x 36'	189	100	186	130	Room 212	2,231'	13'	37' x 59'	218	116	223	150	Room 216 B	769'	16'	32' x 24'	70	36	76	50
Room 205	2,907	14'	53' x 54'	264	160	290	180	Room 212 A	1,048'	13'	37' x 27'	98	40	104	70	Room 217	10,962'	17'	74' x 147'	1,184	716	1,096	720
Room 206	3,400	14'	53' x 65'	336	204	340	230	Room 212 B	1,182'	13'	37' x 32'	112	40	118	80	Room 217 A	3,224'	17'	74' x 43'	363	200	322	230
Room 206 A	1,876	14'	53' x 37'	161	72	187	100	Room 213	2,277'	13'	37' x 59'	218	116	227	150	Room 217 B	2,256'	17'	74' x 30'	264	100	225	150
Room 206 B	1,525	14'	53' x 27'	161	72	152	80	Room 213 A	1,059'	13'	37' x 27'	98	40	105	70	Room 217 C	2,228'	17'	74' x 29'	264	100	222	150
															Room 217 D	3,254'	17'	74' x 43'	363	200	322	230	
															Room 218	1,113'	13'	25' x 44'	115	60	111	60	

Setup capacities are based on certified MeetingMatrix™ room dimensions. Staging & other equipment will affect room set maximums.

\* Banquet Setup: Oval seating with 10/table

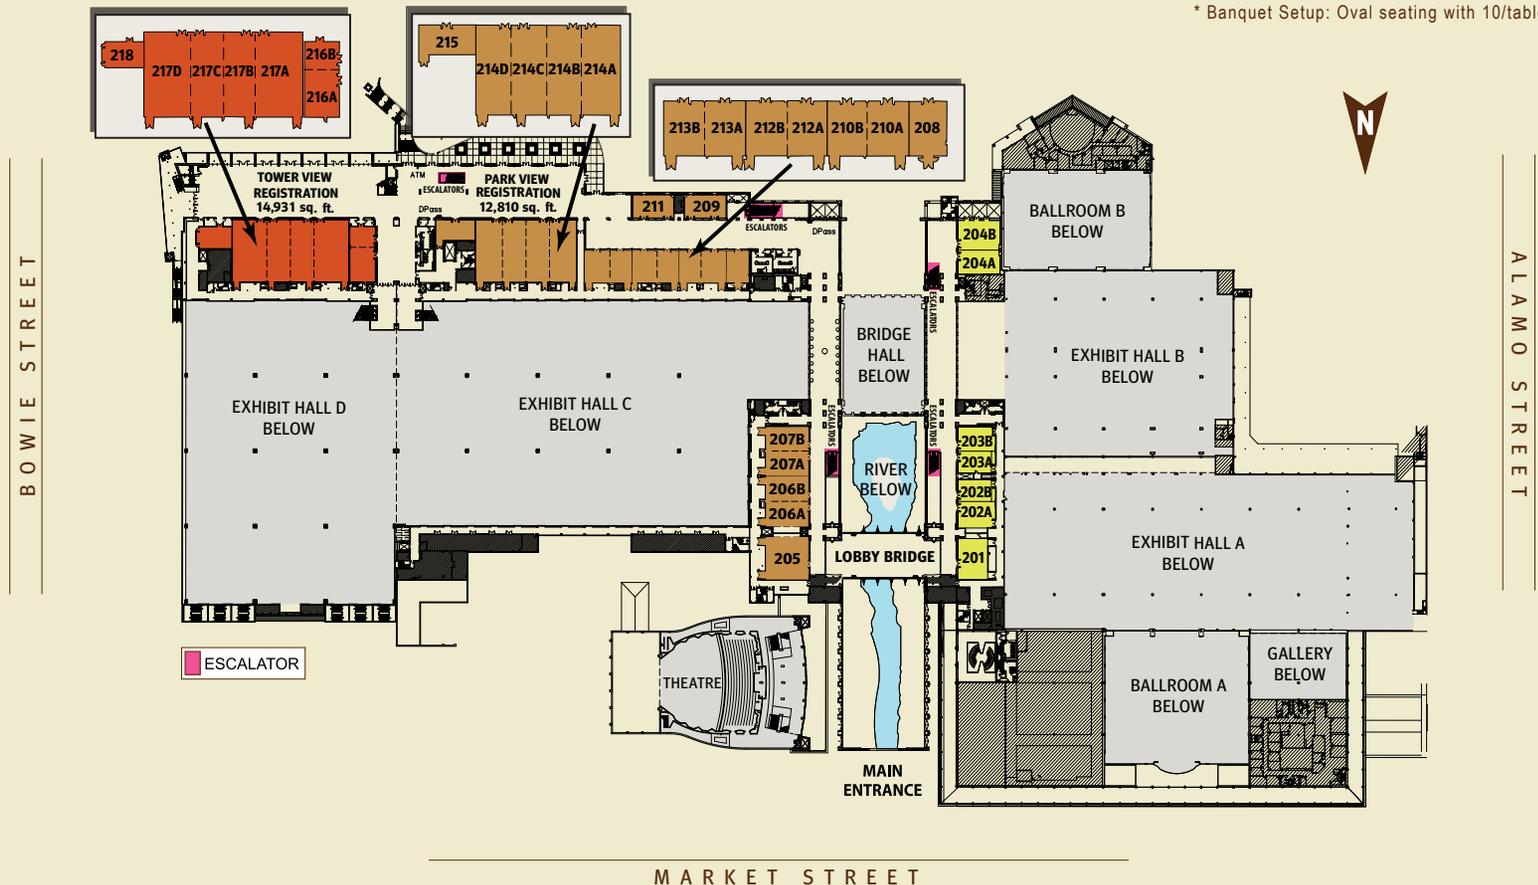

### LEGEND

Section A	Section D
Section B	Theatre
Section C	River Level

# STREET LEVEL


## ROOM SPECIFICATIONS

	Square Feet	Ceiling	Dimension	Theatre	Classroom	Reception	Booths	Banquet*		Square Feet	Ceiling	Dimension	Theatre	Conference	Classroom	Reception	Banquet*
Exhibit Hall A	99,855	24'	195' x 521'	6,760	4,568	-	483	4,270	Room 101	2,596	11'	46' x 63'	270	44	144	259	160
Exhibit Hall B	80,235	24'	237' x 268'	4,140	2,520	-	340	3,120	Room 101 A & B ea.	1,294	11'	46' x 31'	98	36	68	129	80
Exhibit Hall C	131,121	35'	528' x 268'	8,020	4,520	-	657	5,940	Room 102	2,640	11'	47' x 63'	270	44	144	264	160
Exhibit Hall D	95,930	35'	362' x 265'	6,600	3,816	-	470	4,550	Room 102 A & B ea.	1,318	11'	47' x 31'	98	36	68	131	80
Bridge Hall	16,628	24'	112' x 148'	1,470	944	1,662	64	950	Mission Room 103	7,083	20'	60' x 121'	782	108	512	708	460
Gallery	14,744	13'-24'	120' x 126'	1,144	672	-	60	680	Mission Room 103 A	3,523	20'	60' x 60'	366	52	224	352	240
Ballroom A	28,306	22'-25'	186' x 159'	3,034	1,736	2,830	131	1,880	Mission Room 103 B	3,560	20'	60' x 60'	381	52	228	356	240
Ballroom B	21,220	17'-21'	187' x 119'	2,040	1,200	2,122	103	1,140	Lila Cockrell Theatre	-	-	-	2,410	-	-	-	-
West Registration	7,026	16'	60' x 118'	-	-	-	-	-	Executive Assembly	2,403	20'	-	-	-	55 fixed	-	-
East Registration	8,947	17'	78' x 119'	-	-	-	-	-									

Setup capacities are based on certified MeetingMatrix™ room dimensions. Staging & other equipment will affect room set maximums.

\* Banquet Setup: Oval seating with 10/table

TO  
ALAMODOME

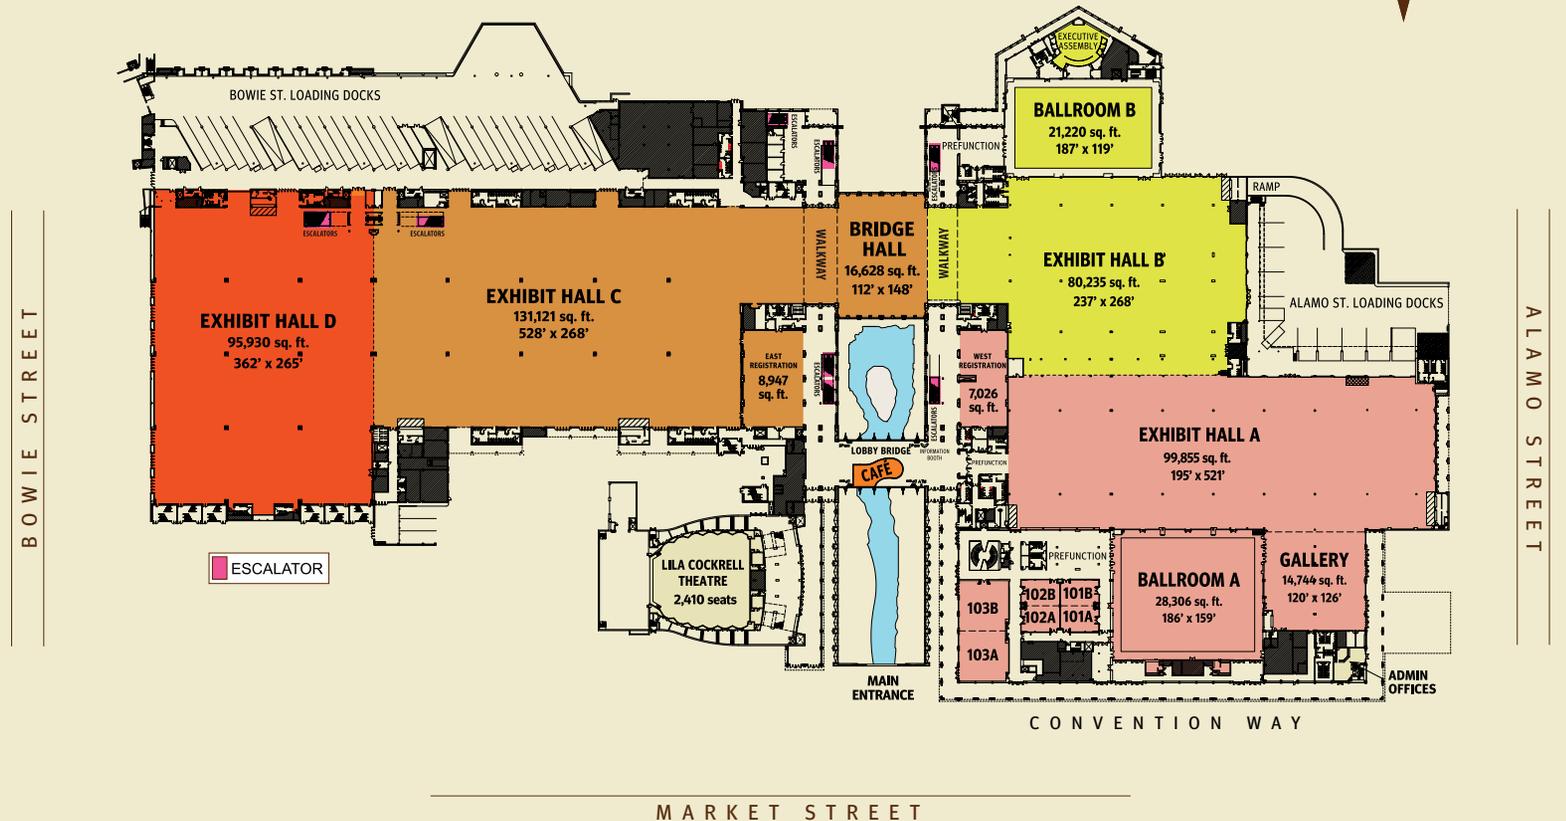

LEGEND	
Section A	Section D
Section B	Theatre
Section C	River Level


# RIVER LEVEL & GRAND BALLROOM LEVEL

## ROOM SPECIFICATIONS


Setup capacities are based on certified MeetingMatrix™ room dimensions. Staging & other equipment will affect room set maximums.

	Square Feet	Ceiling	Dimension	Theatre	Classroom	Conference	Reception	Booths	Banquet*		Square Feet	Ceiling	Dimension	Theatre	Classroom	Conference	Reception	Booths	Banquet*
River Rm 001	5,670	18'	48' x 121'	610	344	108	567	28	350	Room 006	6,441	14'	59' x 118'	672	368	108	644	30	350
River Rm 001 A	2,824	18'	48' x 60'	283	140	44	282	-	150	Room 006 A-B-C-D ea.	1,633	14'	59' x 30'	160	96	44	163	-	100
River Rm 001 B	2,846	18'	48' x 61'	291	152	44	284	-	140	Room 007	6,362	14'	59' x 117'	672	368	108	636	30	350
Room 002	1,419	11'	37' x 38'	122	76	36	141	-	80	Room 007 A-B-C-D ea.	1,639	14'	59' x 30'	160	96	44	163	-	100
Room 002 A	753	11'	37' x 20'	61	35	28	75	-	50	Room 008	3,155	14'	59' x 58'	316	184	44	315	-	200
Room 002 B	666	11'	37' x 18'	62	20	28	66	-	40	Room 008 A & B ea.	1,565	14'	59' x 28'	158	96	44	156	-	80
Room 003	1,440	12'	37' x 39'	140	80	28	144	-	80	Lonesome Dove Room	-	-	-	-	-	-	500	-	300
Room 003 A	678	12'	37' x 18'	62	20	28	67	-	40	Grotto	15,810	13'	105' x 151'	-	-	-	800	-	320
Room 003 B	762	12'	37' x 20'	56	36	28	76	-	50	Grand Ballroom C	39,576	32'-42'	179' x 232'	4,268	2,496	60	3,957	188	2,760
Room 004	4,287	16'	60' x 83'	332	224	68	428	-	240	Ballroom C-1	13,895	32'-42'	179' x 82'	1,221	772	44	1,389	60	850
Room 005	2,614	12'-14'	42' x 67'	250	160	52	341	-	150	C-2	12,493	32'-42'	174' x 67'	1,176	792	60	1,249	50	720
										C-3	13,837	32'-42'	179' x 82'	1,221	772	-	1,383	60	850

\* Banquet Setup: Oval seating with 10/table

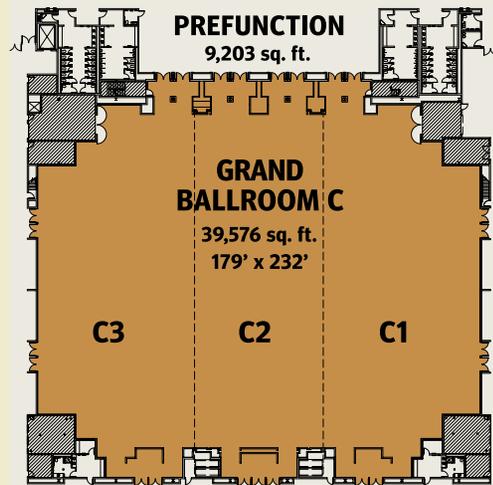

GRAND BALLROOM LEVEL

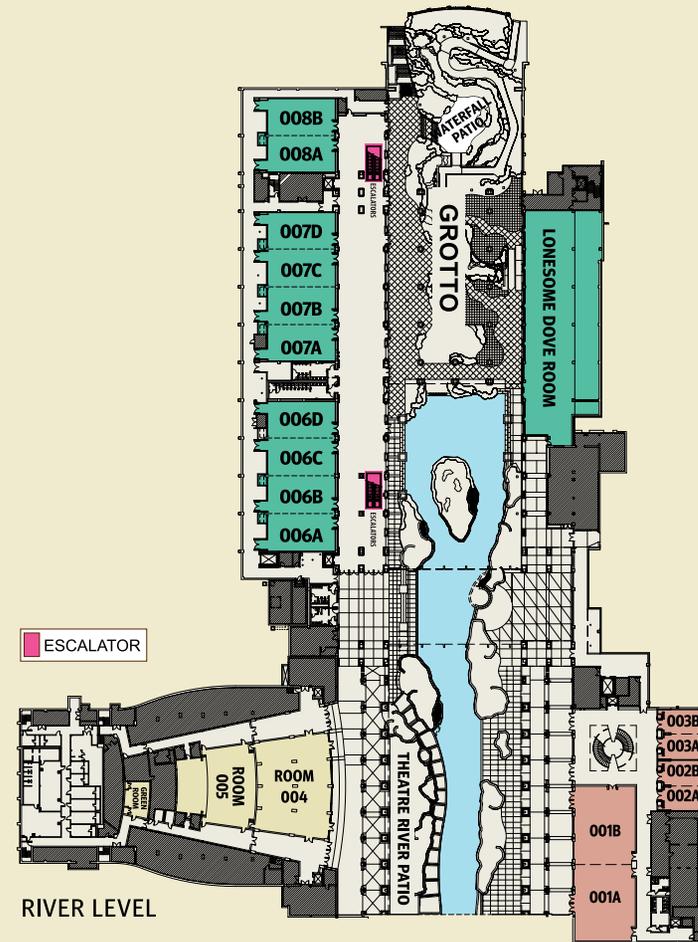


RIVER LEVEL

LEGEND		
Section A	Section D	
Section B	Theatre	
Section C	River Level	

ALAMO STREET

MARKET STREET

# CONVENTION CENTER LEVELS

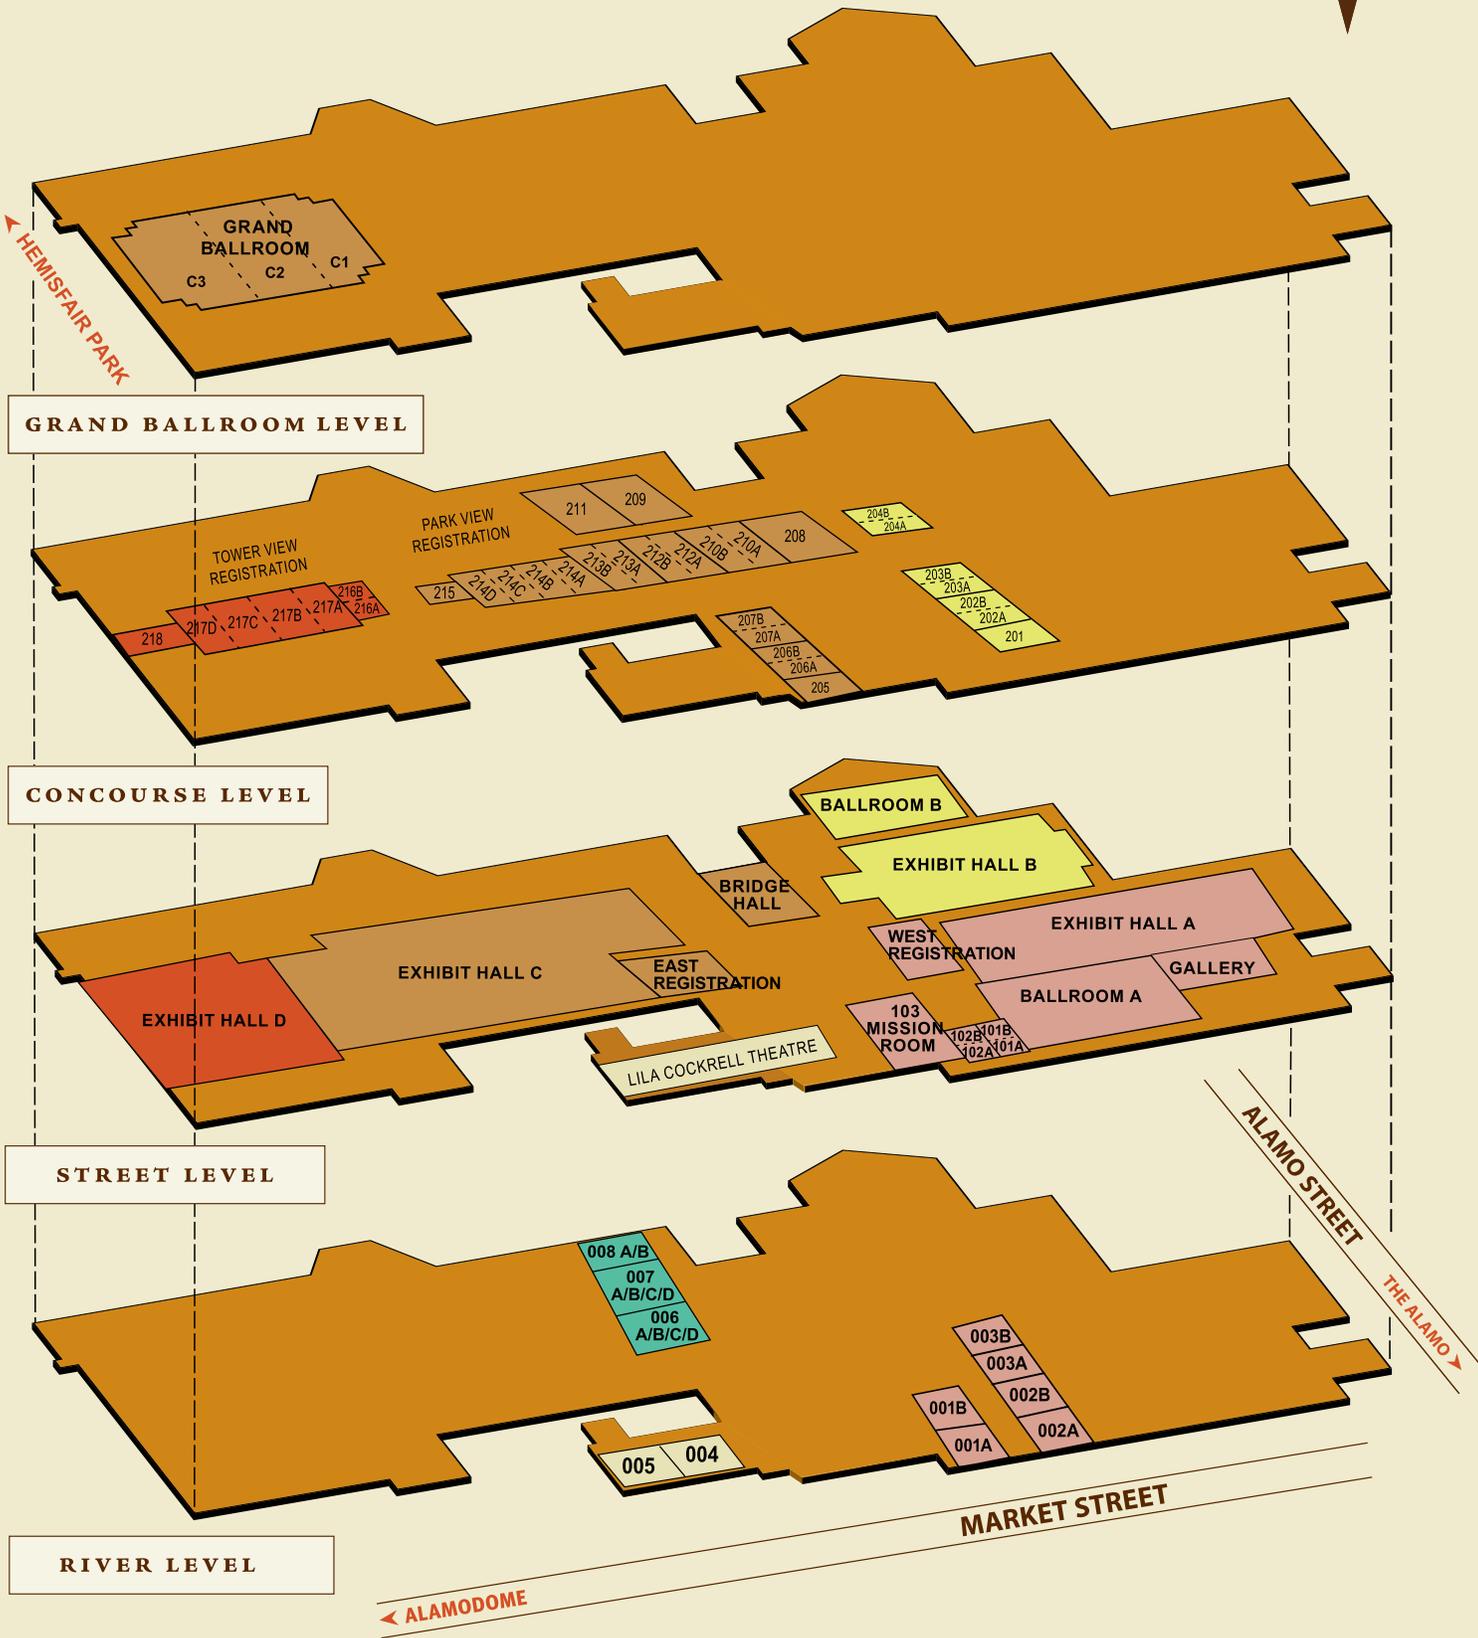

LEGEND			
Section A		Section D	
Section B		Theatre	
Section C		River Level	

Room placement is directional, not to scale.



# CITY OF SAN ANTONIO CONVENTION & SPORTS FACILITIES

---

## EXCLUSIVE SERVICE PROVIDERS

### BUSINESS CENTER

- [THE UPS STORE](#)

Phone (210) 258-8950  
Fax (210) 258-8951  
E-mail: [store4180@theupsstore.com](mailto:store4180@theupsstore.com)  
Web Site: [www.UPSstore.com](http://www.UPSstore.com)

*Sometimes the smallest details are the most challenging to coordinate. Not at the Henry B. Gonzalez Convention Center. With [THE UPS STORE](#) on site, you, your exhibitors and attendees can ship, mail, fax, photocopy or create a last-minute presentation. All the small details are taken care of, so you can focus on the big picture.*

### CATERING AND CONCESSIONS

- [RK Group](#)

Phone (210) 225-4535  
Fax (210) 224-5120  
E-mail: [sales@therkgroup.com](mailto:sales@therkgroup.com)  
Web Site: [www.therkgroup.com](http://www.therkgroup.com)

*[The RK Group](#), San Antonio's premiere full service Caterer has been the exclusive provider at the San Antonio Convention Center for over 40 years.*

### ELECTRICAL

*For your electrical needs at the Convention Center or Lila Cockrell Theater, you may choose from one of the two following exclusive electrical service providers:*

- [Edlen Electrical Exhibition Services](#)

Phone (210) 662-9450  
Fax (210) 662-9640  
E-mail: [sanantonio@edlen.com](mailto:sanantonio@edlen.com)  
Web Site: [www.edlen.com](http://www.edlen.com)

- [Freeman Electrical Services](#)

Phone (210) 227-0341  
Fax (210) 212-8049  
E-mail: [freemansanantonioes@freemanco.com](mailto:freemansanantonioes@freemanco.com)  
Web Site: [www.freemanco.com](http://www.freemanco.com)

## **SECURITY**

- **[City of San Antonio Off-Duty Employment Unit](#)**

Phone: (210) 207-7020  
Fax (210) 207-3314  
E-mail: [SAPDODEU@sanantonio.gov](mailto:SAPDODEU@sanantonio.gov)

*The City of San Antonio's Off-Duty Police Employment Unit is the exclusive provider of all event-related security services. In addition to other requirements, uniformed police officers must be hired at the expense of the licensee to monitor the move-in and move-out of areas, control shuttle bus access to designated drop-off areas, and provide any overnight security coverage as needed. In addition, Convention Center policy requires that an off-duty police officer be present during events at which alcoholic beverages are served.*

## **TELECOMMUNICATIONS / INTERNET**

- **[Smart City](#)**

Phone (210) 258-8900  
Fax (210) 258-8901  
E-mail: [ghuerta@smartcity.com](mailto:ghuerta@smartcity.com)  
Web Site: [www.smartcity.com](http://www.smartcity.com)

***SmartCity** offers the exhibitor a complete package of telephone, internet and data networking services all from a convenient, single source.*

## **RIGGING**

- **[PSAV Presentation Services](#)**

Phone (210) 417-4095  
Fax (866) 219-7878  
Contact: Omar Zamora  
E-mail: [ozamora@psav.com](mailto:ozamora@psav.com)  
Web Site: [www.psav.com/hbgcc](http://www.psav.com/hbgcc)

***PSAV** is the exclusive provider of rigging services for the Convention Center.*

---

## **PREFERRED SERVICE PROVIDERS**

### **AUDIO VISUAL / PRODUCTION COMPANIES**

- **[PSAV Presentation Services](#)**

Phone (210) 417-4095  
Fax (866) 219-7878  
Contact: Omar Zamora  
E-mail: [ozamora@psav.com](mailto:ozamora@psav.com)  
Web Site: [www.psav.com/hbgcc](http://www.psav.com/hbgcc)