

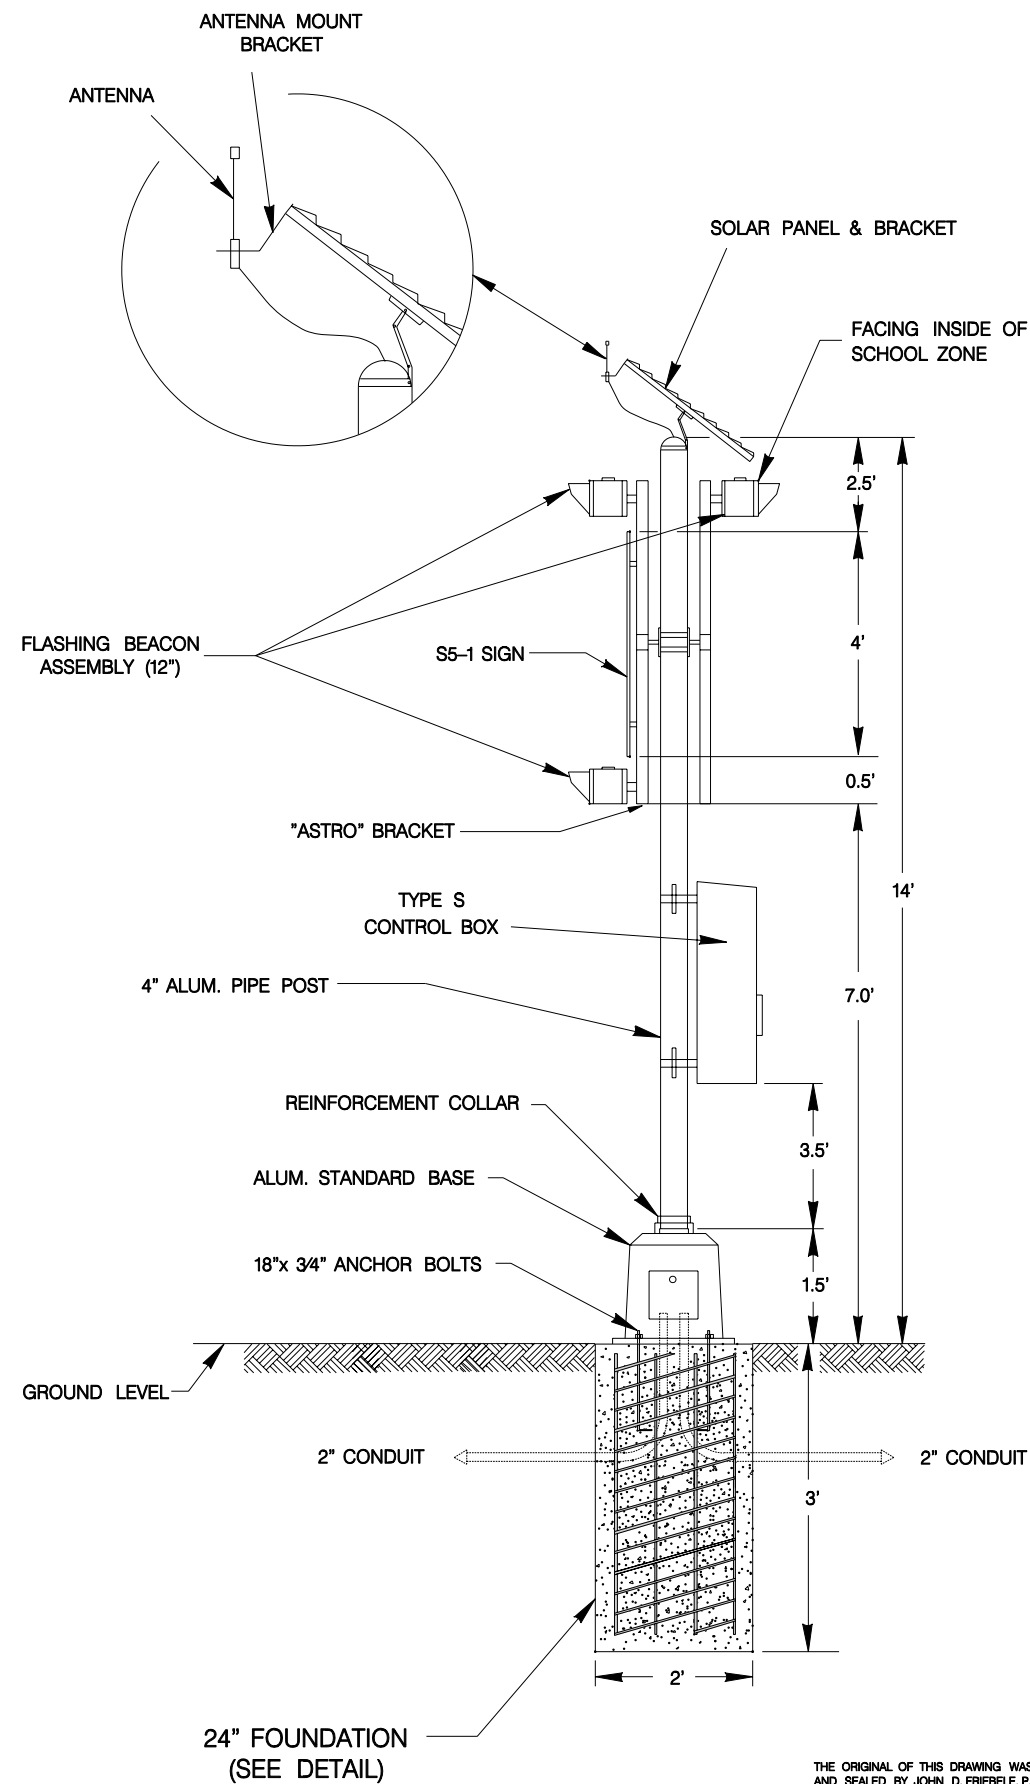
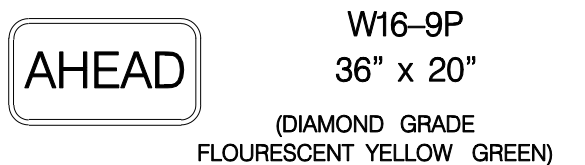
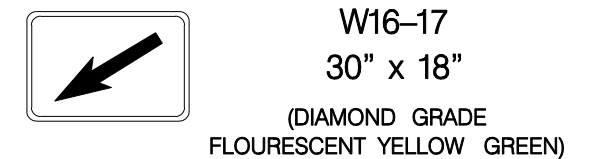
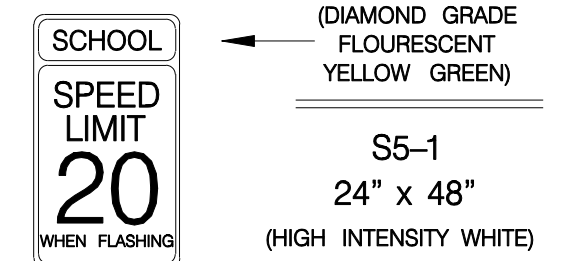


NOTE (1): 3" UNLESS OTHERWISE DIRECTED BY THE ENGINEER

24" FOUNDATION

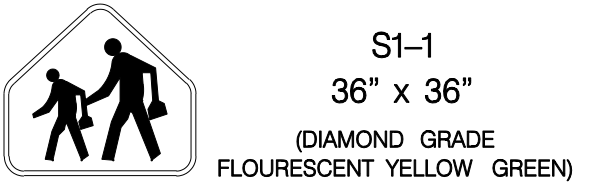

FLASHER ASSEMBLY - TYPE S

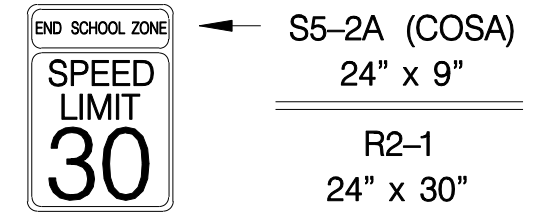

ALL SIGNS SHALL COMPLY WITH STANDARD HIGHWAY SIGNS MANUAL, LATEST EDITION

AUGUST 2003

CITY OF SAN ANTONIO
DEPARTMENT OF PUBLIC WORKS

TRAFFIC SIGNAL STANDARDS
SCHOOL FLASHER