


## Broadway Remix III (Looking North) (remix)

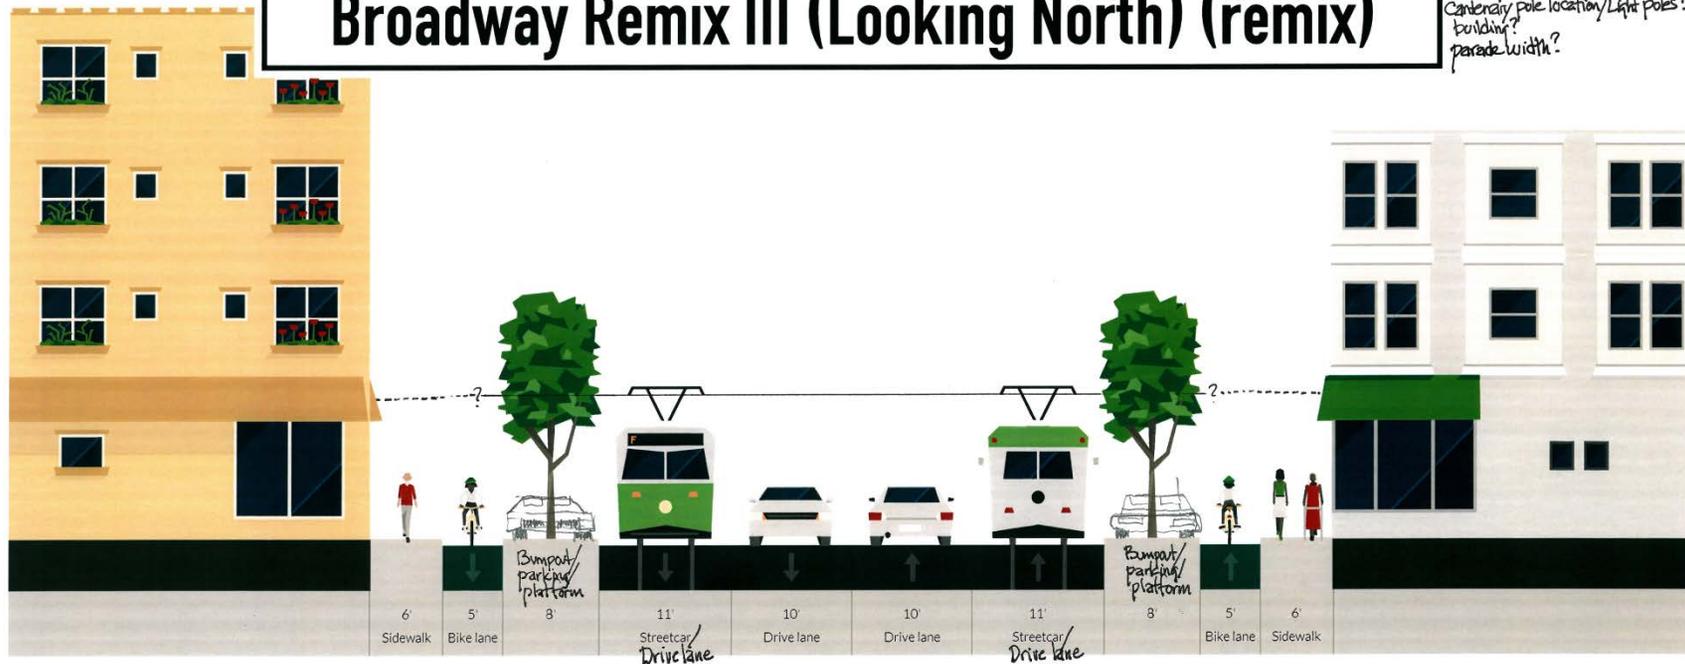

CityDesignCenter has developed a series of cross sections for the Broadway segment of the StreetCar route. Over 13 separate and distinct cross sections were evaluated and modified until this version was selected as the preferred alternative to move forward. The primary issues included how to make Broadway a Complete Street. With the StreetCar, vehicular traffic volumes, pedestrian sidewalks and bike lanes all being considered, there was less than optimal right of way to accomplish everything that everyone wanted.