


NOTE (1): 3" UNLESS OTHERWISE DIRECTED BY THE ENGINEER

24" FOUNDATION

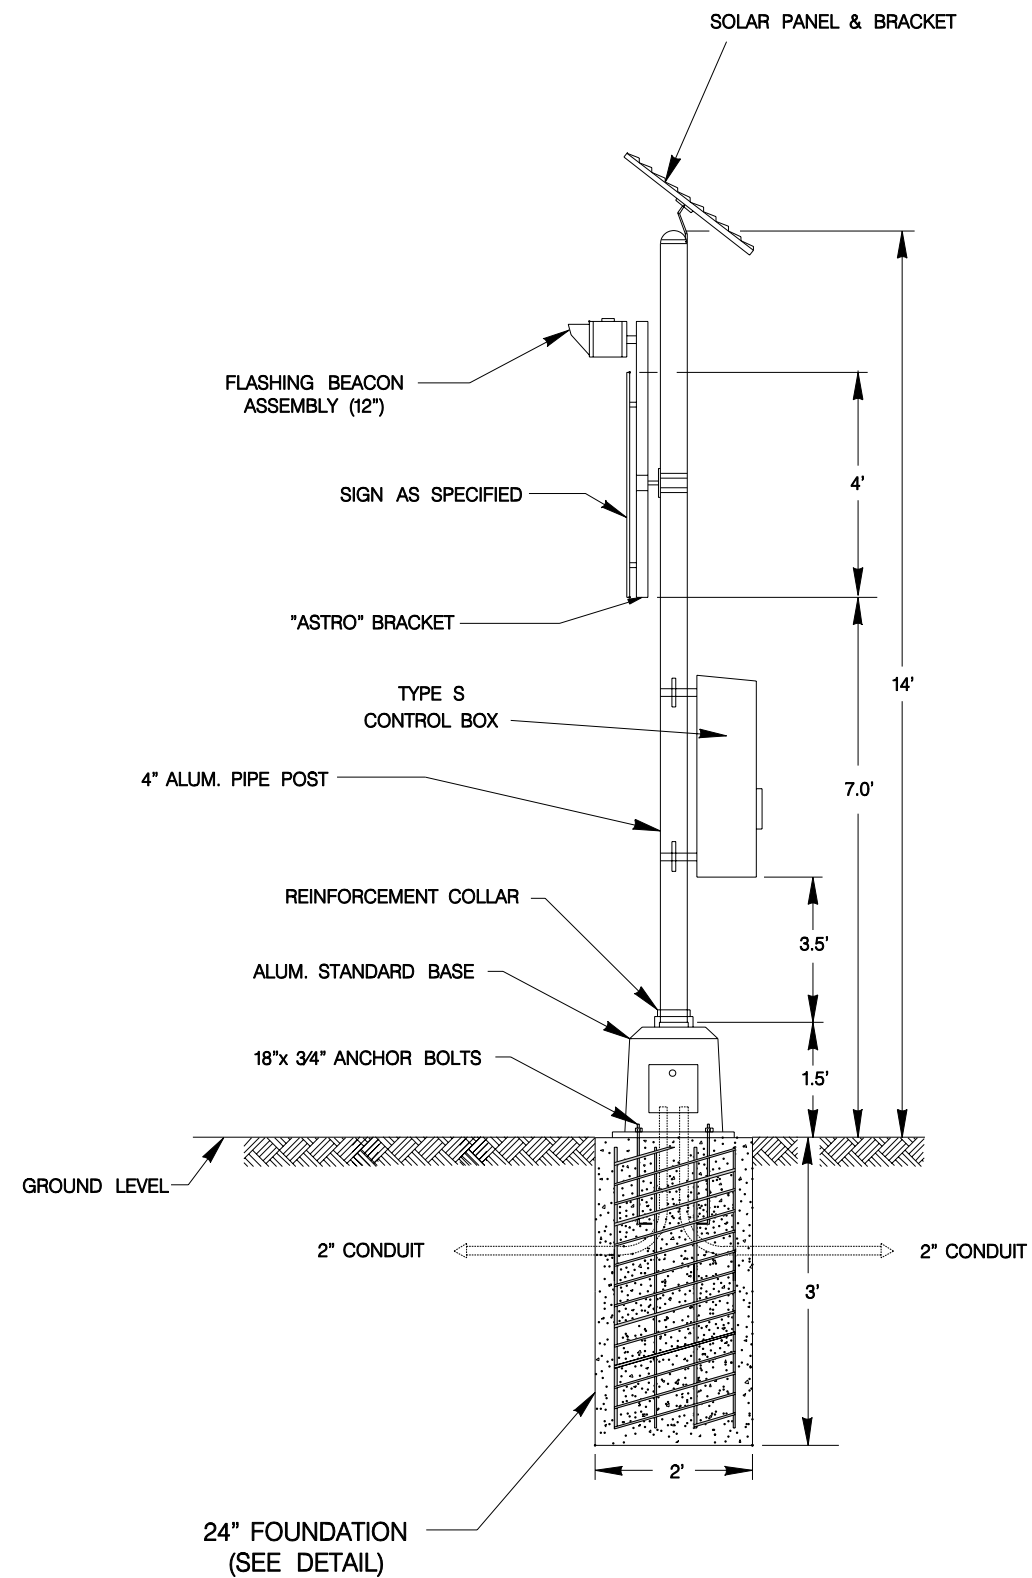

THE ORIGINAL OF THIS DRAWING WAS SIGNED AND SEALED BY JOHN D. FRIEBLE, P.E., #46894 ON 04/8/06 AND IS ON FILE WITH THE TRAFFIC ENGINEERING DIVISION OF THE PUBLIC WORKS DEPARTMENT, CITY OF SAN ANTONIO.

APRIL 2005
CITY OF SAN ANTONIO
DEPARTMENT OF PUBLIC WORKS

TRAFFIC SIGNAL STANDARDS
ADVANCE WARNING BEACON

% SUBMITTAL	PROJECT NO.:	DATE:
DRWN. BY: A.F.G.	DSGN. BY: J.D.F.	CHKD. BY: J.D.F.
		SHEET NO.: OF

FLASHER ASSEMBLY - TYPE S